

Statutory Document No. XX/20XX



Road Traffic Regulation Act 1985

ONCHAN (VARIOUS ROADS) (RESERVED PARKING PLACES) (AMENDMENT) (NO 10) ORDER 2017

Made:

Coming into Operation:

The Department of Infrastructure makes the following Order under section 14 of the Road Traffic Regulation Act 1985.

1 Title

This Order is the Onchan (Various Roads) (Reserved Parking Places) (Amendment) (No 10) Order 2017.

2 Commencement

This Order comes into operation on .

3 Amendment to principal Order

The District of Onchan (Various Roads) (Reserved Parking Places) (Consolidation) Order 1995 is amended as follows.

4 Amendment

In Schedule 1 insert the following entry after 16(f) relating to the north-east side of Nursery Avenue, Onchan—

16.	Nursery Avenue	(g) North-east side from a point 107 metres from its junction with Main Road in a north-westerly direction for a distance of 6 metres, at the front of property No. 29.
-----	----------------	---

Signed by authority of the Minister for Infrastructure

MADE

Highway Services

EXPLANATORY NOTE

(This note is not part of the Order)


This Order creates a reserved parking place on the north-east side of Nursery Avenue, Onchan, fronting property No. 29, for a vehicle displaying a valid permit.



Selected map area
Existing TRO's

+ Crown copyright. All rights reserved
Licence No. 2003

SCALE	1 : 500
DATE	06/09/2017
DRAWING No.	
DRAWN BY	

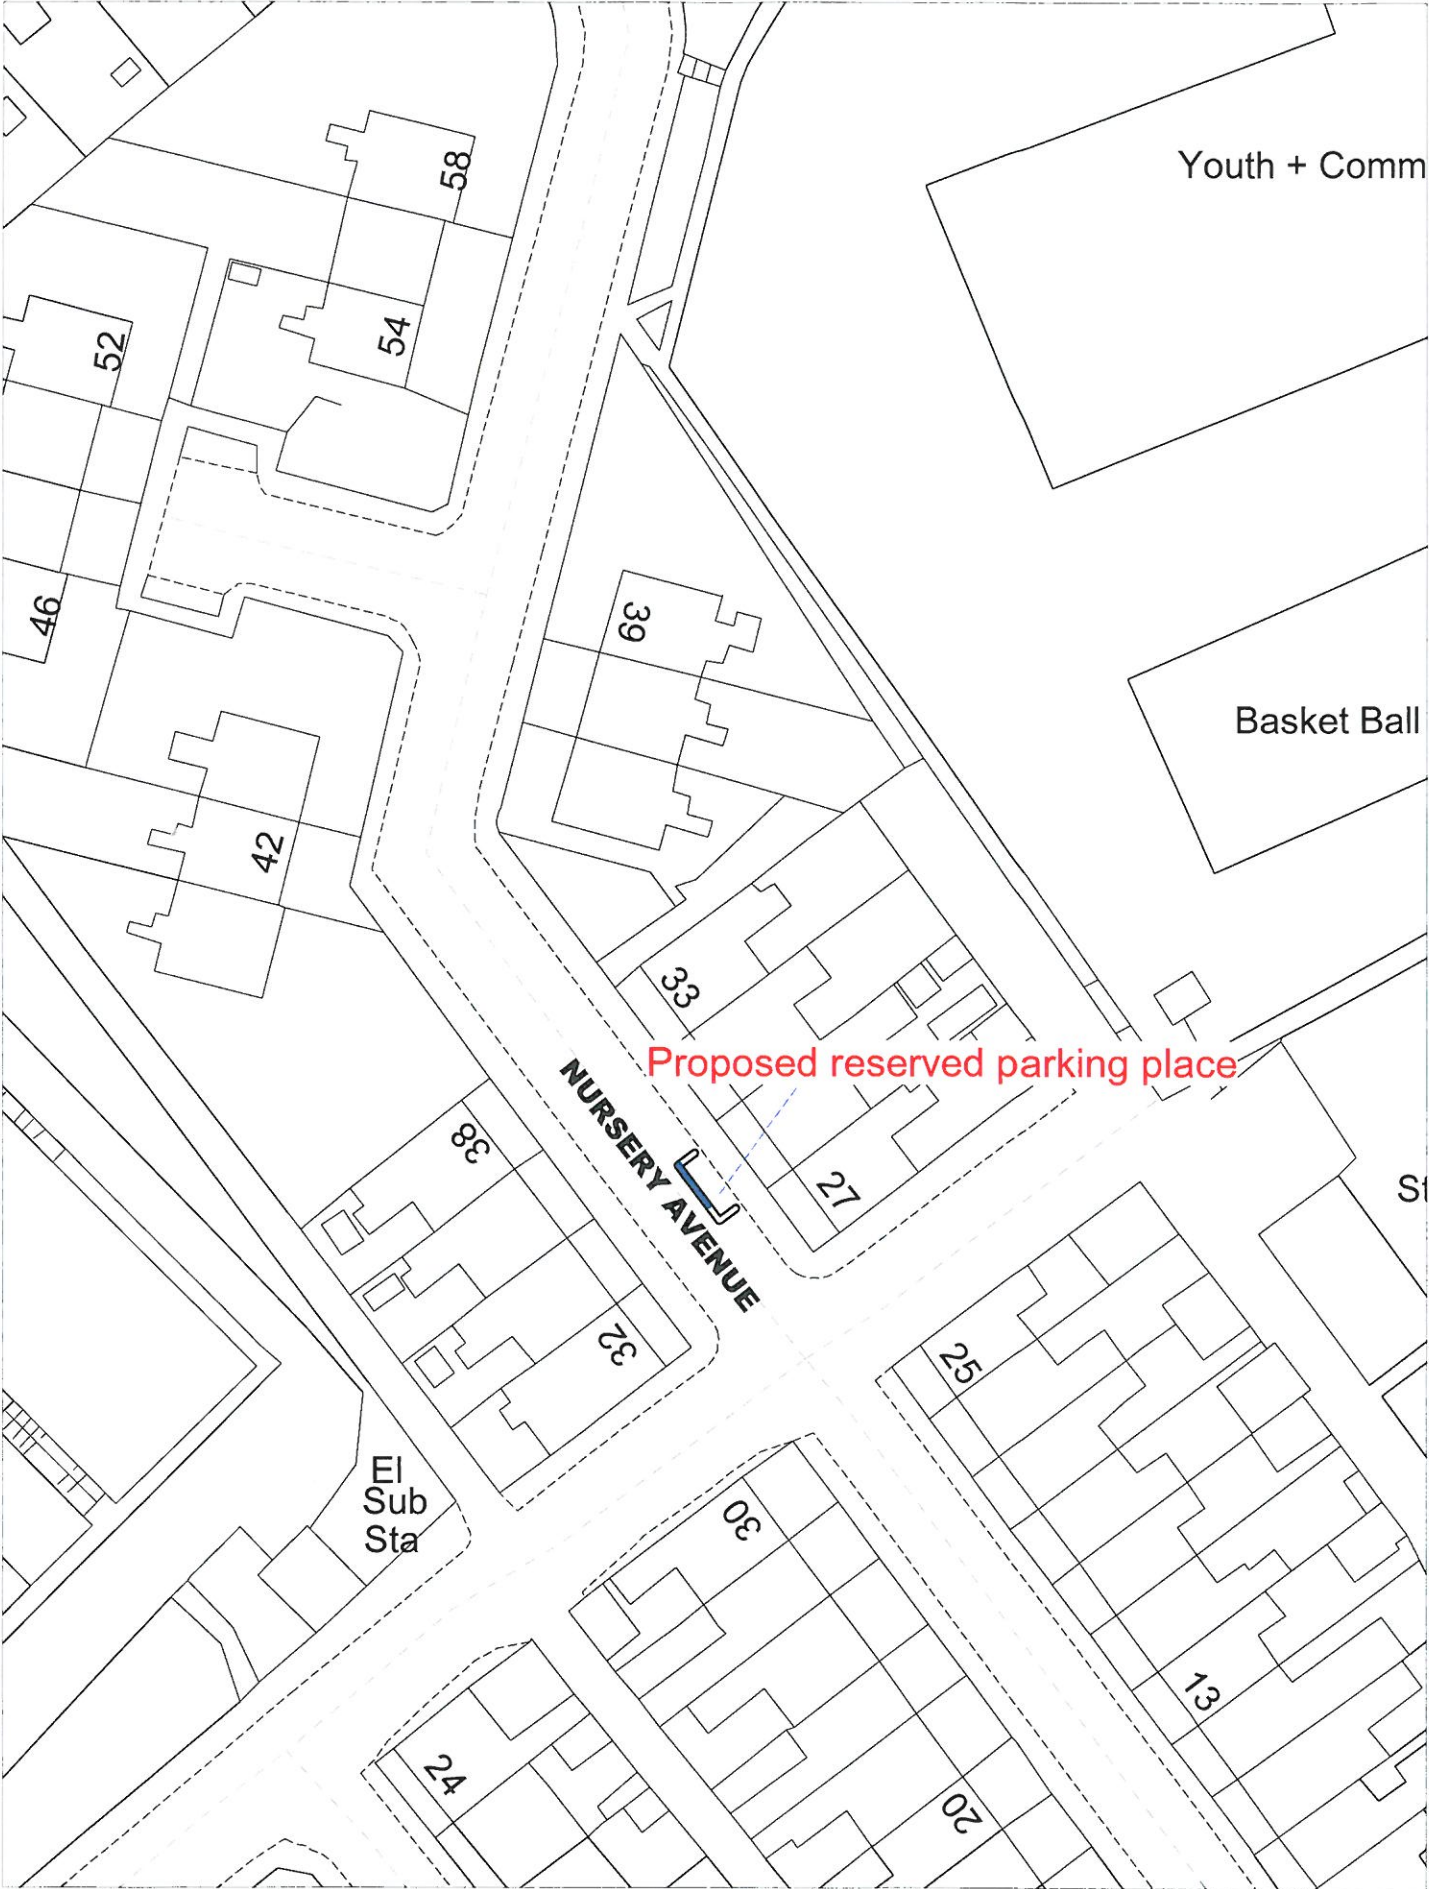

Selected map area

+ Crown copyright. All rights reserved
Licence No. 2003

Proposed reserved parking place

SCALE	1 : 550
DATE	06/09/2017
DRAWING No.	
DRAWN BY	