

Line & sign plan 1
Onchan / Port Jack parking

This map is reproduced from Ordnance Survey material with the permission of Ordnance Survey on behalf of the Controller of Her Majesty's Stationery Office - Crown Copyright. Unauthorised reproduction infringes Crown copyright and may lead to prosecution or civil proceedings.
Isle Of Man Government
Licence No: 2003


SCALE	1 : 1250
DATE	27/03/2018
DRAWING No.	
DRAWN BY	



This map is reproduced from Ordnance Survey material with the permission of Ordnance Survey on behalf of the Controller of Her Majesty's Stationary Office + Crown Copyright. Unauthorised reproduction infringes Crown copyright and may lead to prosecution or civil proceedings.

Licence No: 2003


(c) Crown Copyright. All rights reserved



DRAWING TITLE

Existing TROs
Port Jack / Onchan

SCALE	1 : 1750
DATE	27/03/2018
DRAWING No.	
DRAWN BY	

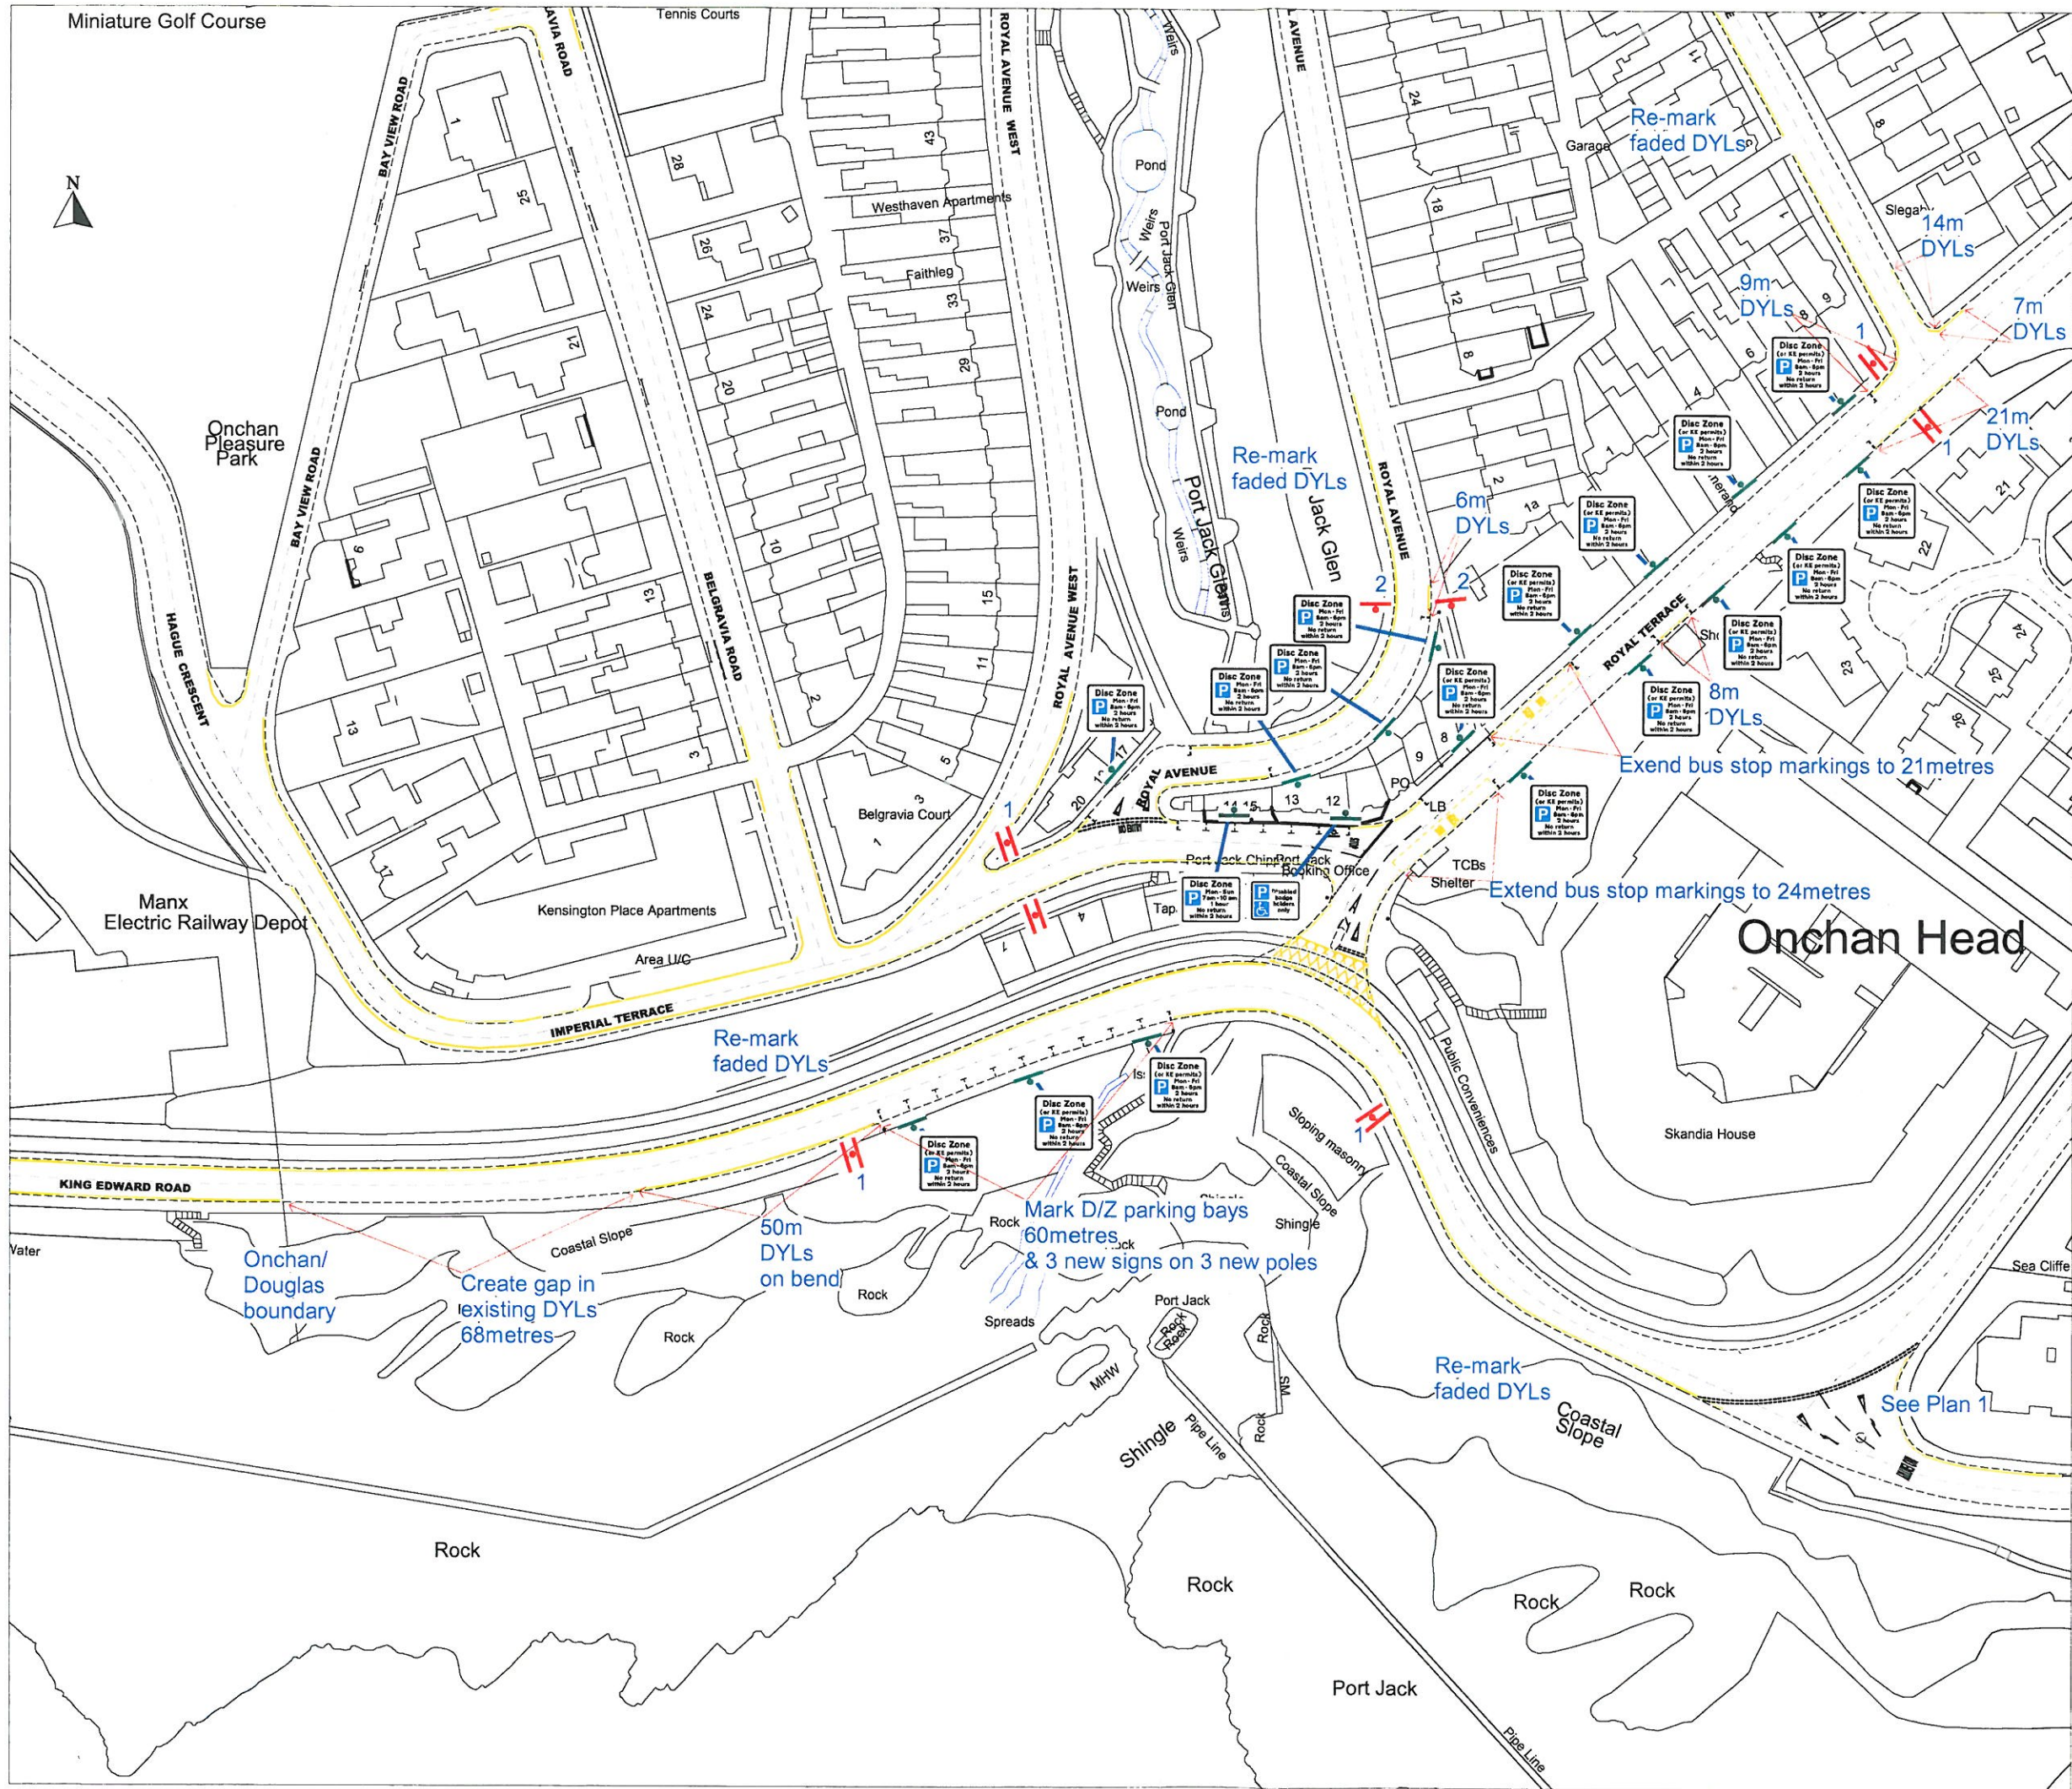


- 1 = Back to back
Disc zone start/Zone ends signs
- 2 = Disc zone start signs
- New signs & lines to be
marked out, see MB

This map is reproduced from Ordnance Survey material with the permission of Ordnance Survey on behalf of the Controller of Her Majesty's Stationery Office - Crown Copyright. Unauthorised reproduction infringes Crown copyright and may lead to prosecution or civil proceedings.
Isle Of Man Government
Licence No: 2003



DRAWING TITLE
Line & sign plan 2
Onchan / Port Jack parking

SCALE	1 : 1250
DATE	27/03/2018
DRAWING No.	
DRAWN BY	
CHKD / APPROVED BY	
ISSUE NO	

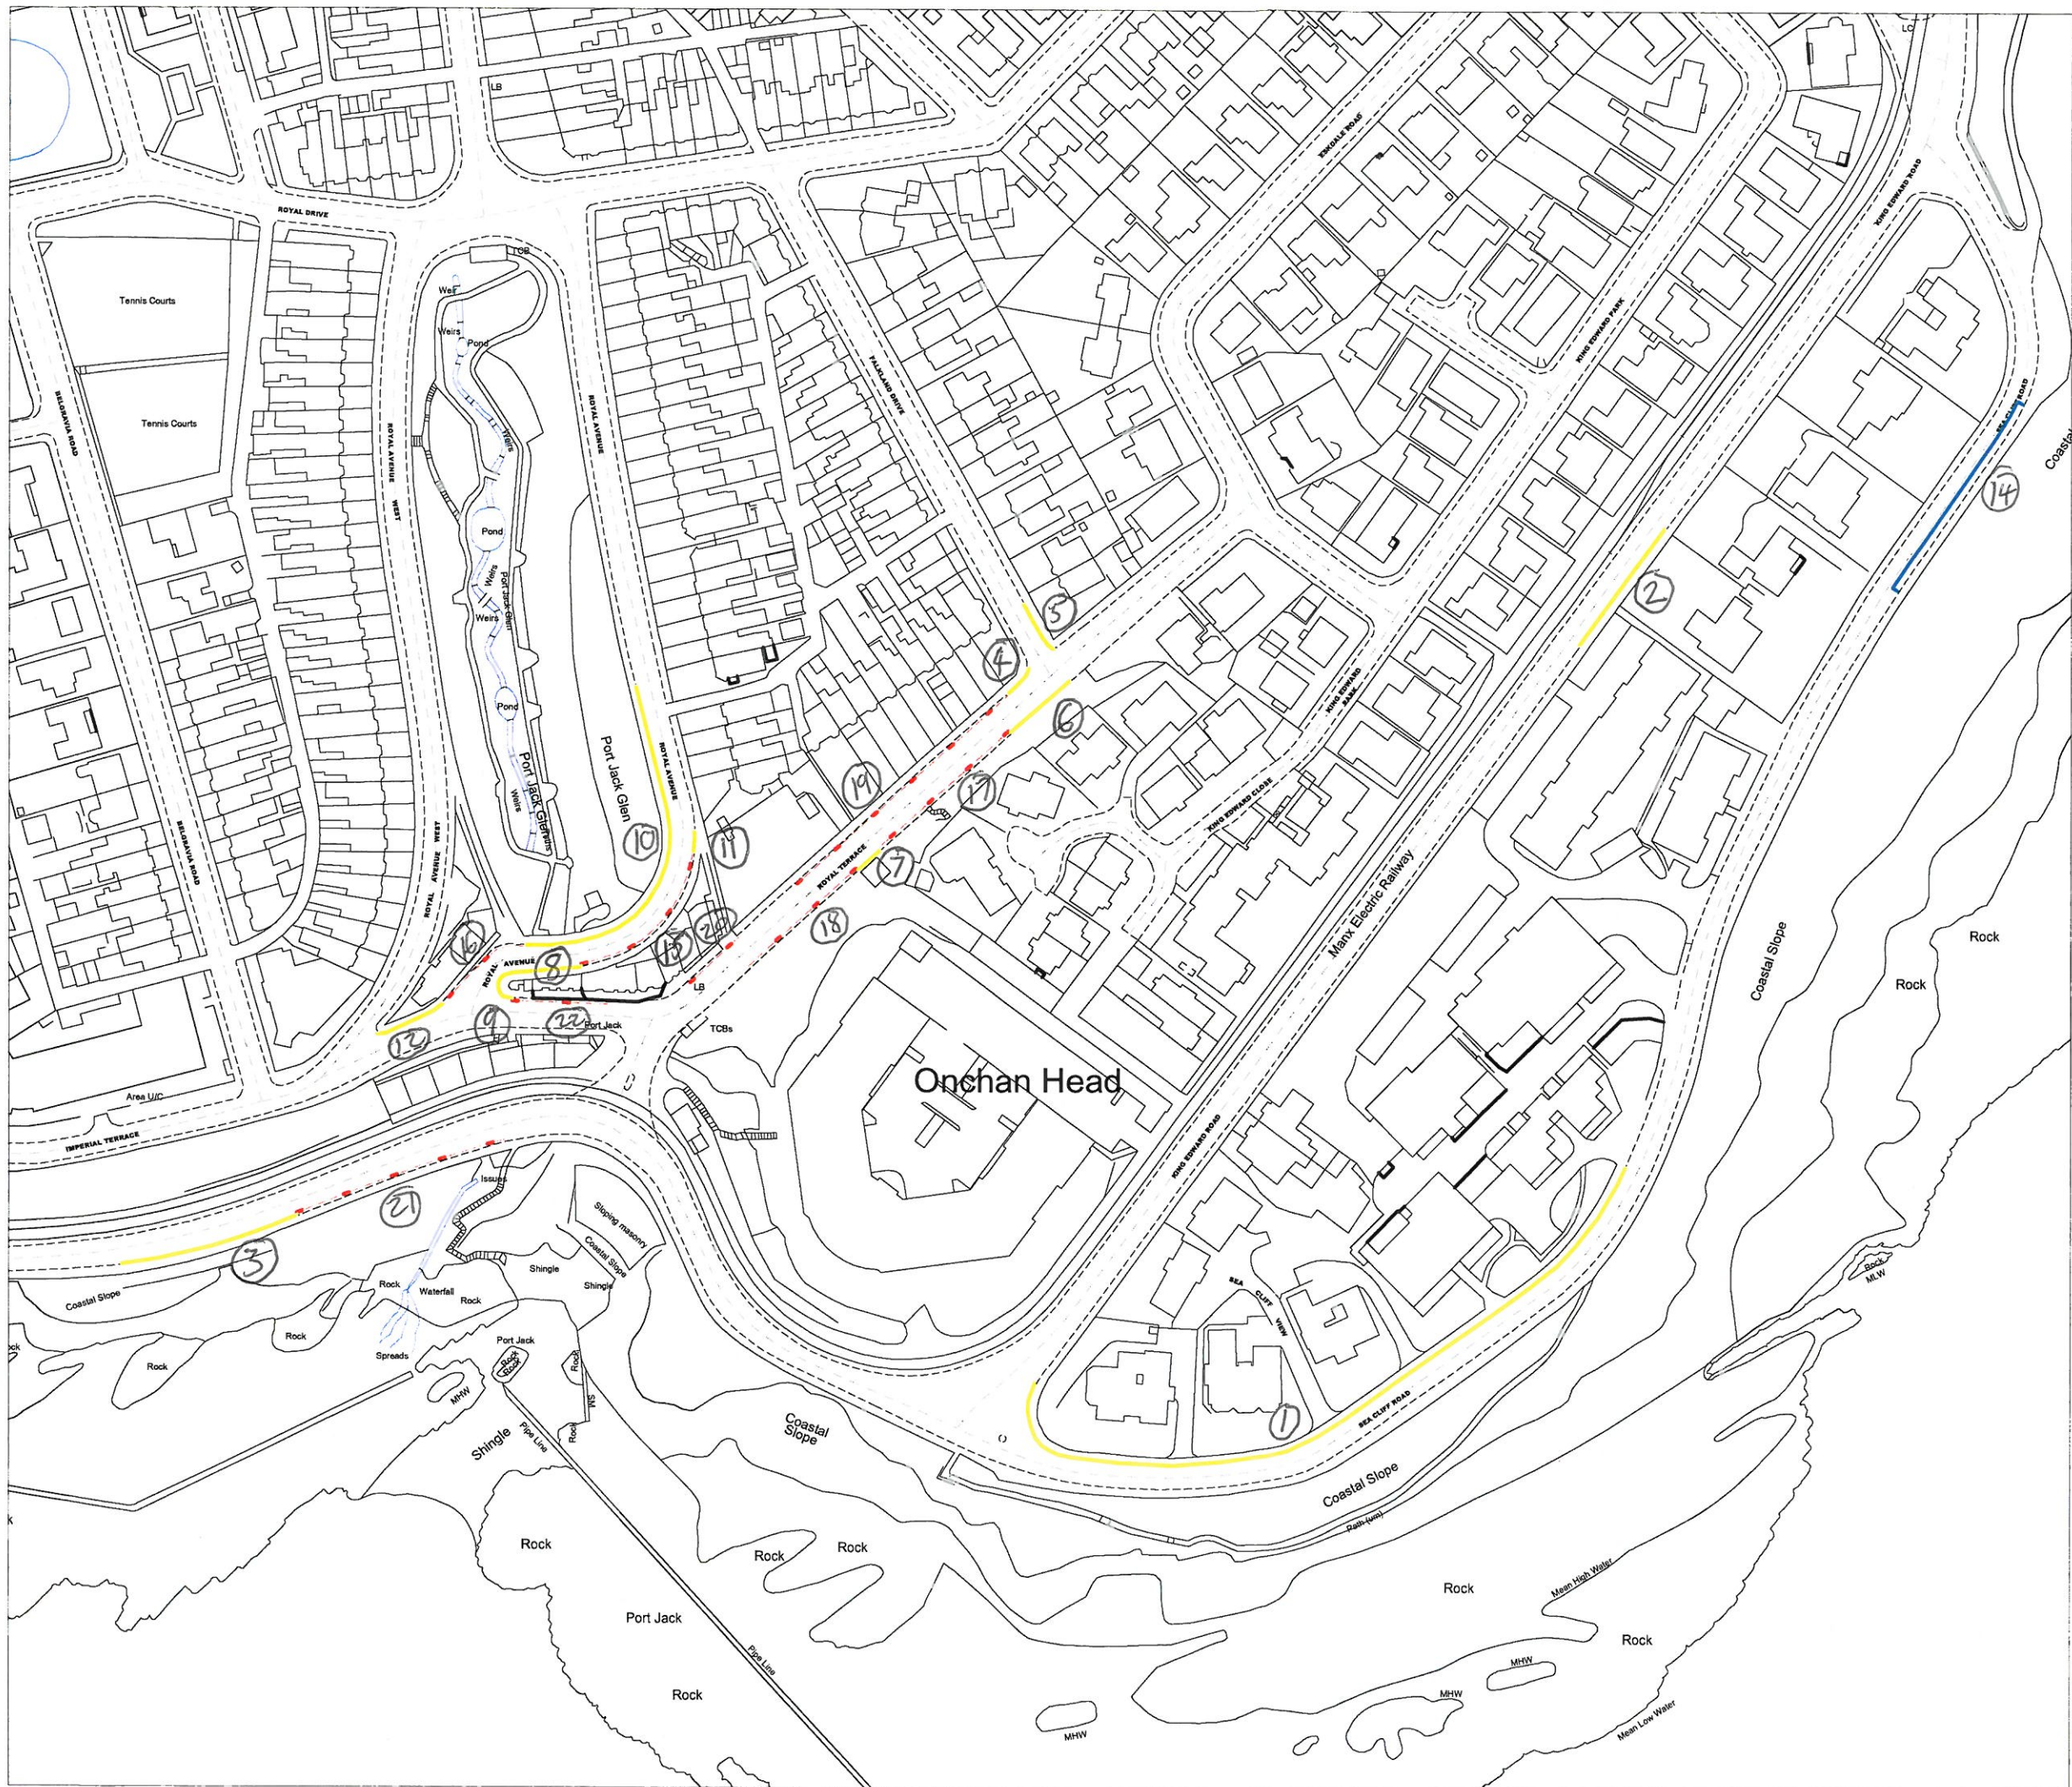

This map is reproduced from Ordnance Survey material with the permission of Ordnance Survey on behalf of the Controller of Her Majesty's Stationery Office + Crown Copyright. Unauthorised reproduction infringes Crown copyright and may lead to prosecution or civil proceedings.

Licence No: 2003

(c) Crown Copyright. All rights reserved.



DRAWING TITLE

Selected map area

NEW TRO'S

SCALE 1 : 1750

DATE 27/03/2018

DRAWING No.

DRAWN BY
